

96  
 WHELEN 4500 SERIES LIGHTBAR  
 LED ICC MARKER LIGHTS  
 WHELEN SCENE AND WARNING LIGHTS W/FLANGES

RL RL CL RL RL

72 HEADROOM

90 1/4

107

16 3/4

VELVAC  
 #2020  
 MIRRORS


*Deleted*  
*Under Bumper*  
*Speaker Installed*  
 NB

CAST SPEAKERS  
 WIG WAGS  
 POWER DOOR LOCKS ON ENTRY DOORS  
 HIDDEN DOOR LOCK IN GRILLE

DRAWN BY: <i>TRZ</i>	REVISIONS	DRAWING TITLE: FRONT EXTERIOR VIEW - 72' H.R.
DATE: 04/07/10		TYPE/MODEL/CHASSIS TYPE III-164 COMMANDO-FORD E450
		DEALER/CUSTOMER: LIFE ALERT - DEMO
		UNIT NUMBER: 4564
		PRINT NUMBER: 3-164CMDO-001
		MARQUE ~ ~ ~ AMBULANCES

Drawing is representative only - Dimensions shown  
 are for information only and may vary from the completed vehicle  
 DO NOT build the drawing!

LED ICC MARKER LIGHTS  
 WHELEN SCENE AND WARNING LIGHTS W/FLANGES

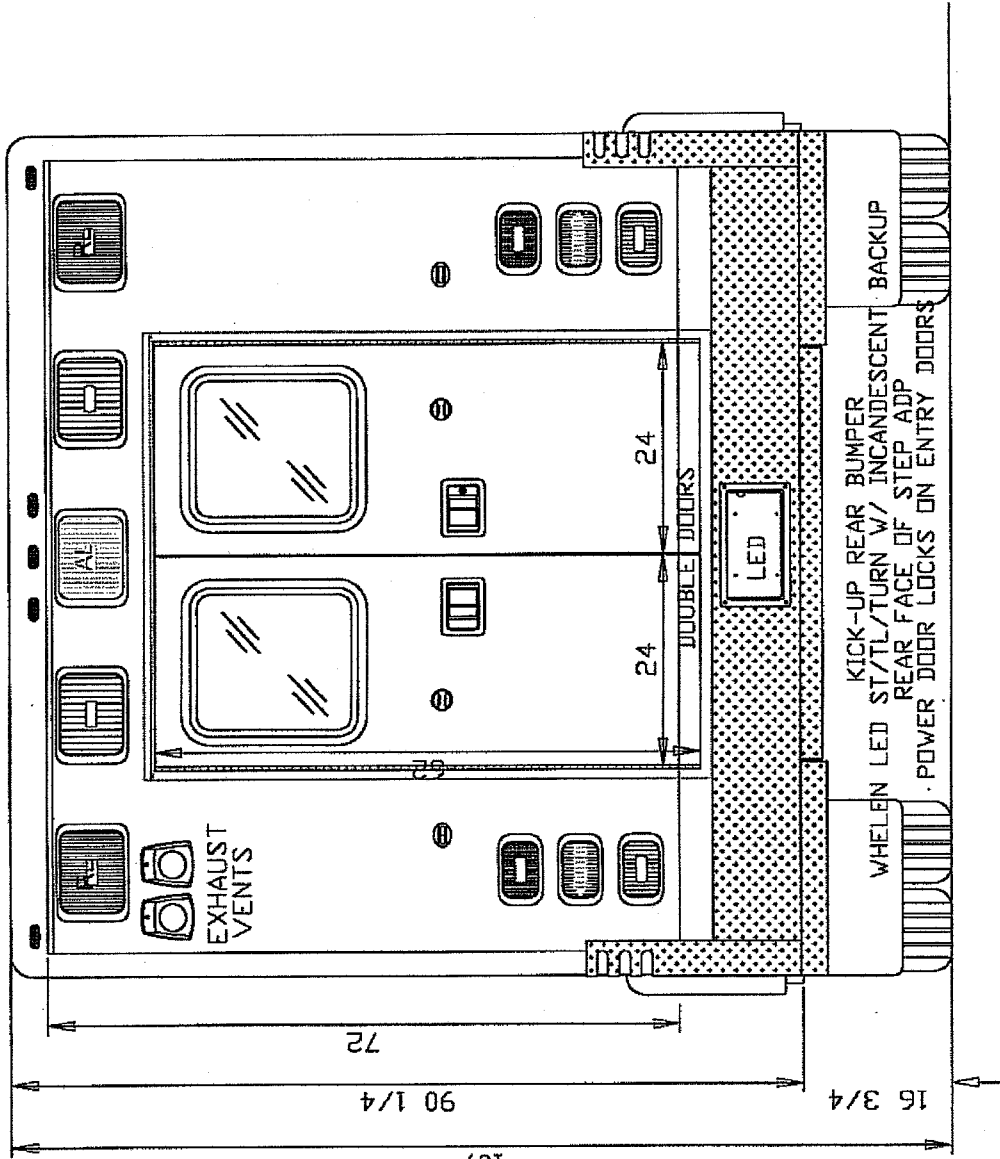


DRAWN BY: <i>2/2/24</i>	REVISIONS	DRAWING TITLE: REAR EXTERIOR VIEW - 72' H.R.
	DATE: 04/07/10	TYPE/MODEL/CHASSIS TYPE III-164 COMMANDO-FORD E450
<small>Drawing is representative only - Dimensions shown are for information only and may vary from the completed vehicle. EG NOT SCALE THIS DRAWING.</small>		DEALER / CUSTOMER: LIFE ALERT - DEMO
		UNIT NUMBER: 4564
		PRINT NUMBER: 3-164CMDO-002

MARQUE  AMBULANCES


170

LED ICC MARKER LIGHTS  
WHEELER SCENE AND WARNING LIGHTS W/FLANGES

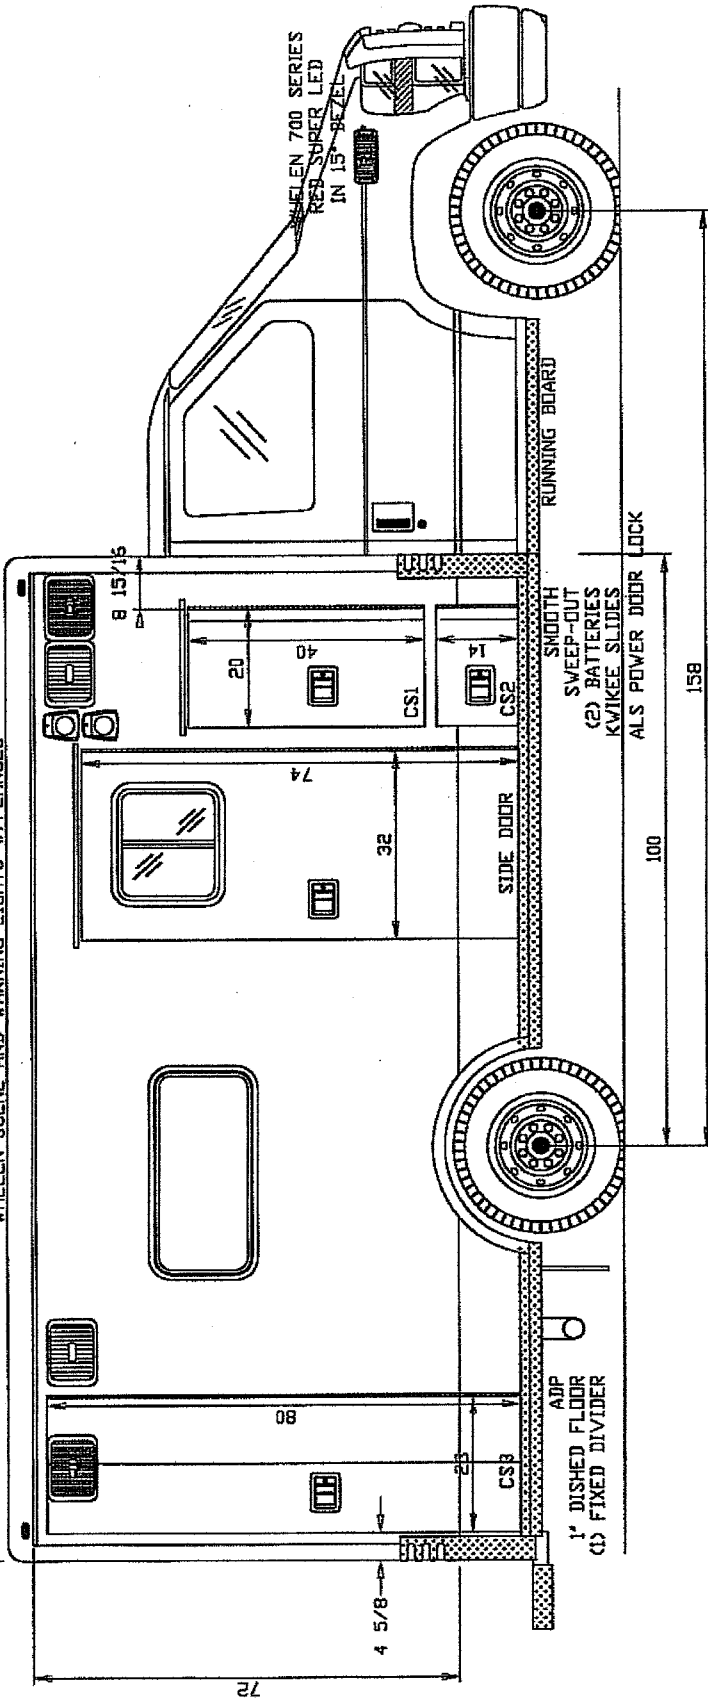


ADP STAINLESS STEEL FENDERETTES  
ADP SILL TRIM

DRAWING TITLE: CURBSIDE EXTERIOR VIEW - 72' H.R.  
 TYPE/MODEL/CHASSIS TYPE: III-164 COMMANDO-FORD E450  
 DEALER/CUSTOMER: LIFE ALERT - DEMO  
 UNIT NUMBER: 4564 | PRINT NUMBER: 3-164-CMDO-003

MARQUE  AMBULANCES


DRAWN BY:	REVISIONS
DATE: 04/07/10	
<small>Drawing is representative only - Dimensions shown are approximate and may vary from the ambulance vehicle DO NOT scale this drawing!</small>	



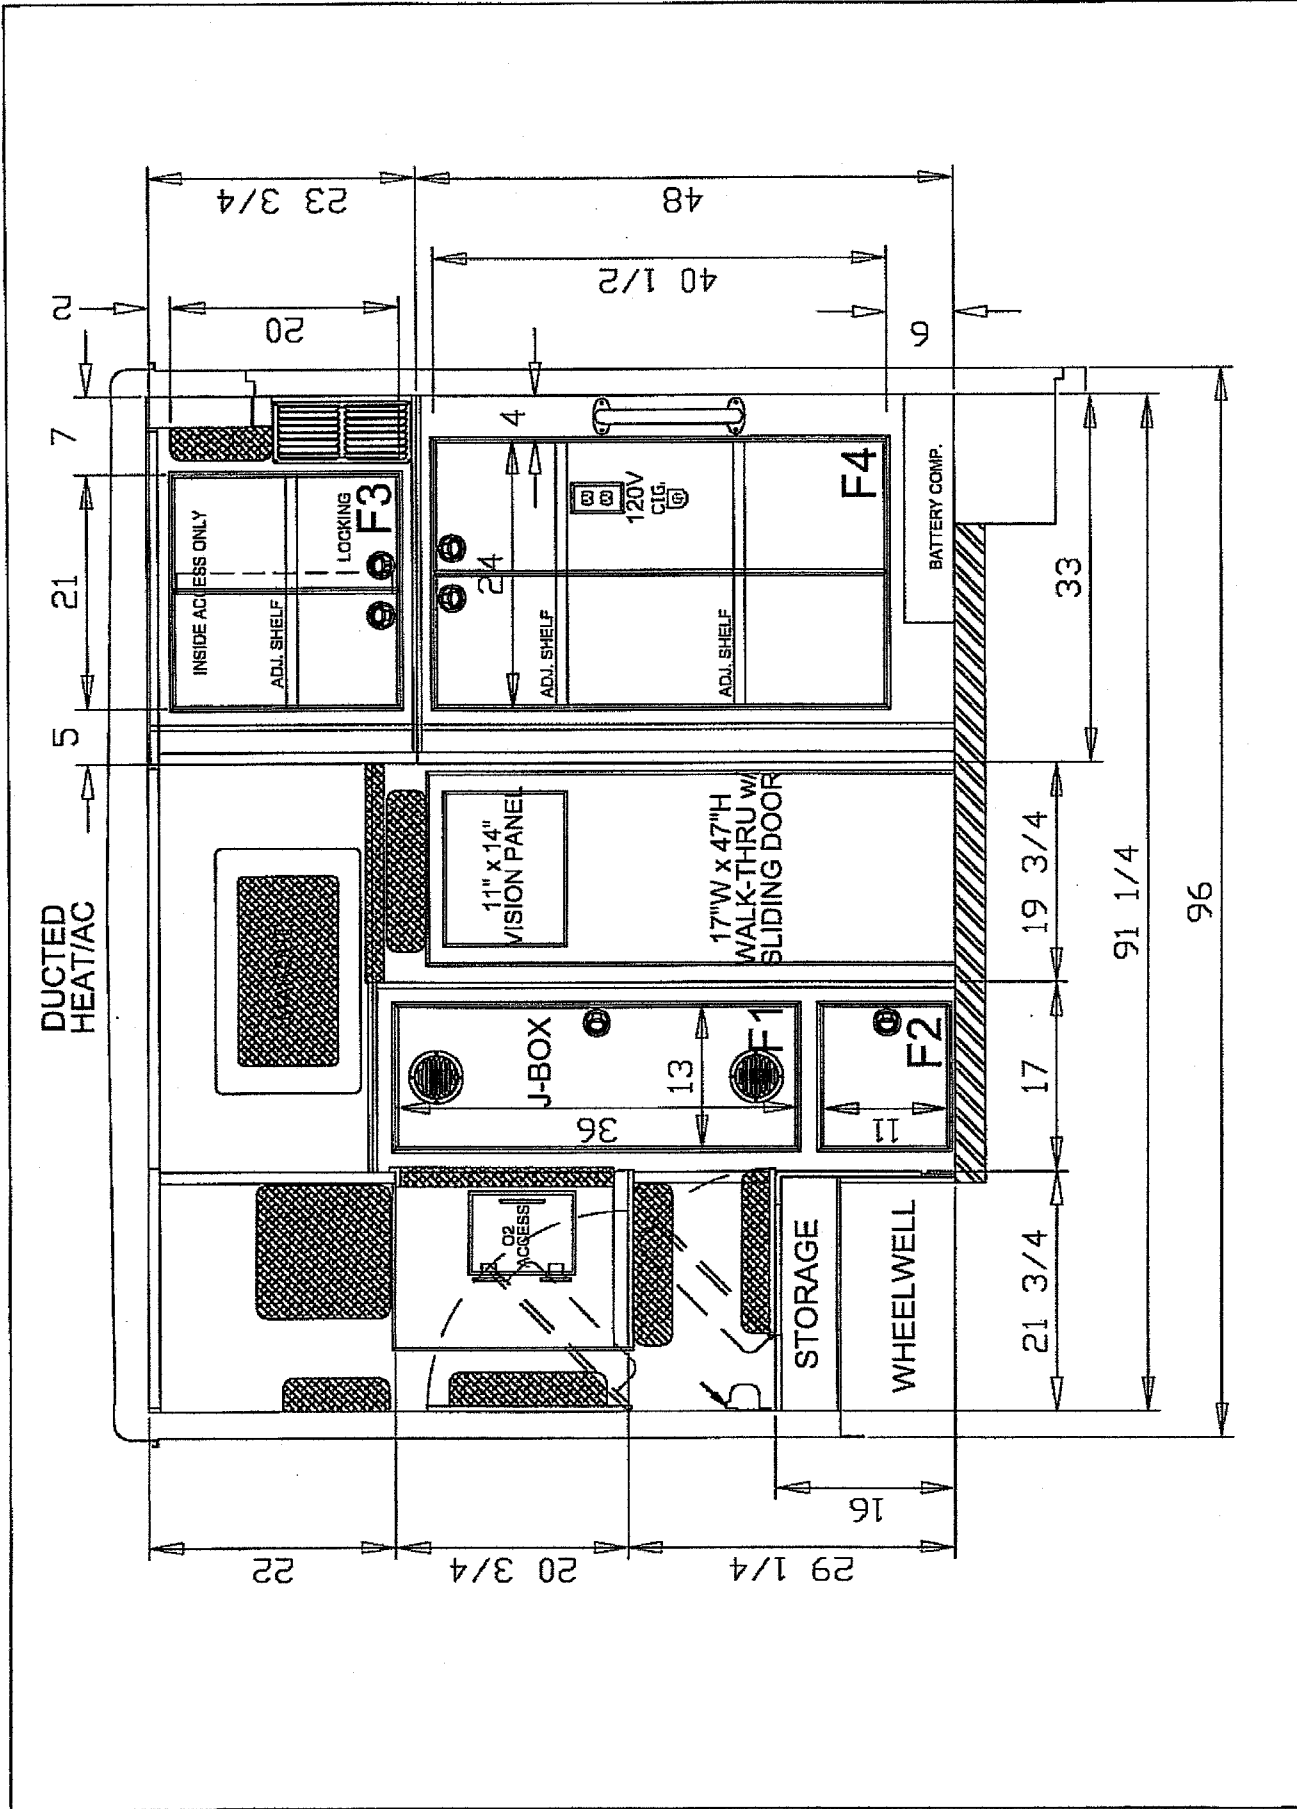


DRAWN BY: <i>MZF</i>	REVISIONS	DRAWING TITLE: FRONT INTERIOR VIEW - 72" H.R.
DATE: 04/07/10		MODEL/TYPE/CHASSIS/TYPE III - 164 COMMANDO
<small>Drawing is representative only - Dimensions shown are approximate and may vary from the completed vehicle DO NOT scale this drawing!</small>		DEALER/CUSTOMER/LIFE ALERT - DEMO
		UNIT NUMBER: 4584
		PRINT NUMBER: T3-164CMDO-005

MARQUE ~ ~ ~ AMBULANCES

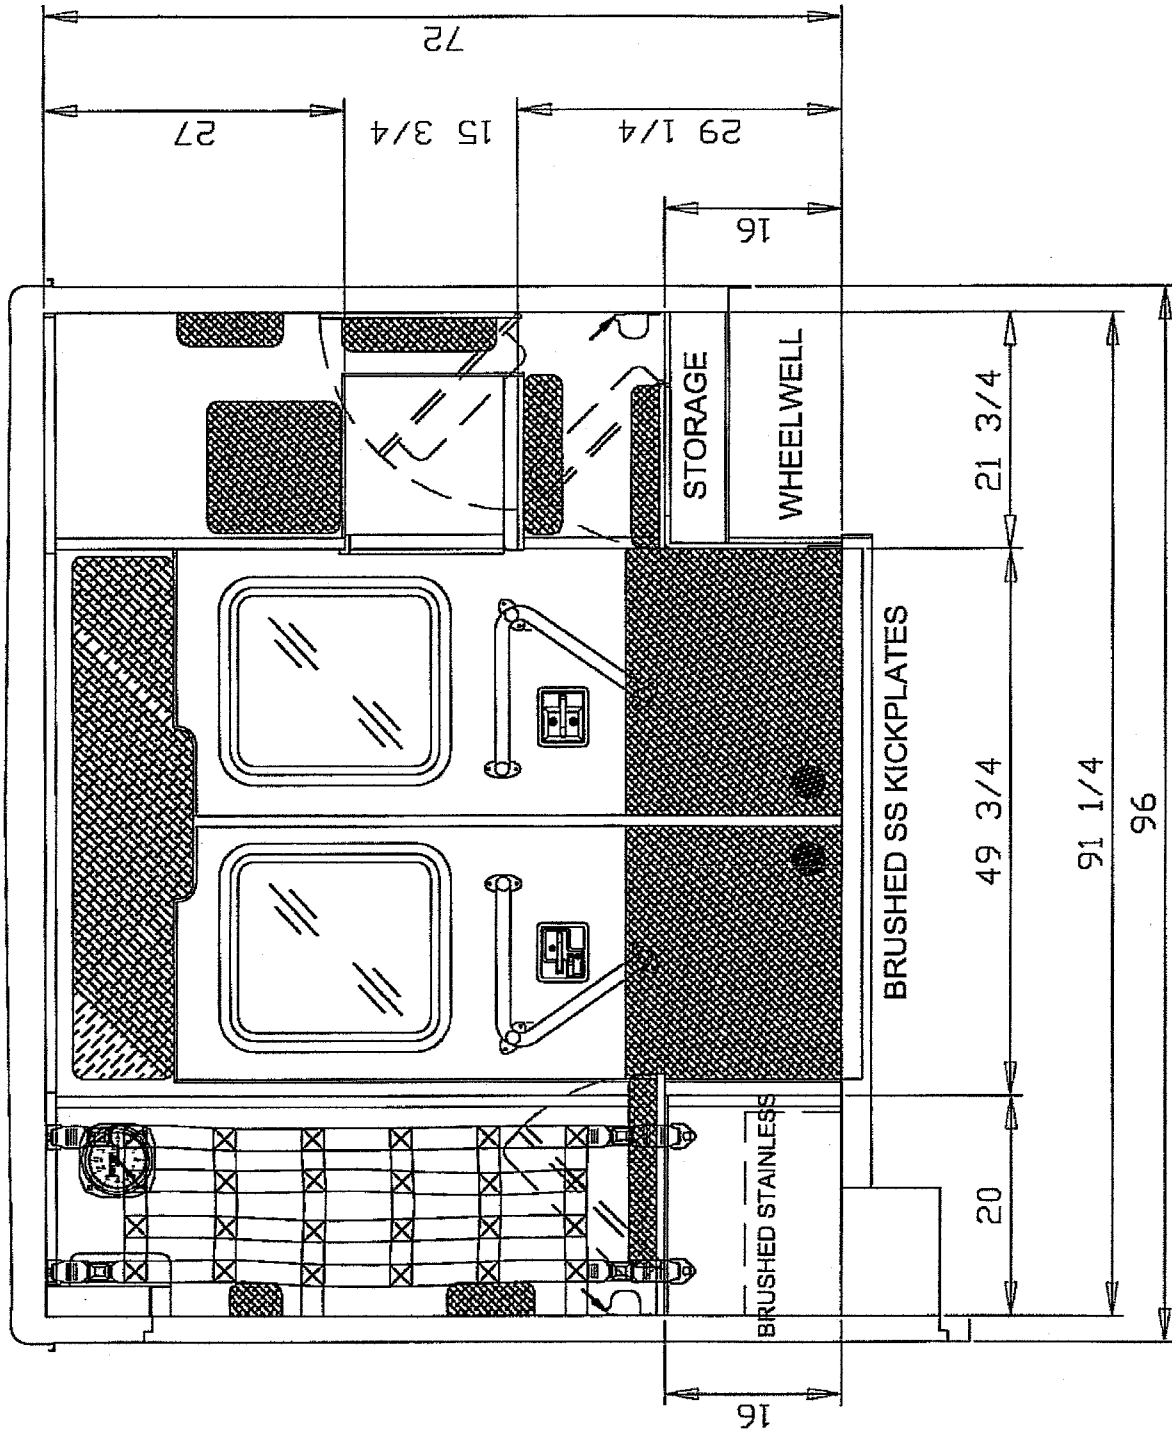


DRAWN BY: <i>HRZ</i>	REVISIONS	DRAWING TITLE: REAR INTERIOR VIEW - 72" H.R.
DATE: 04/07/10		MODEL/TYPE/CHASSIS/TYPE III - 164 COMMANDO
<small>Drawing is representative only. Dimensions shown are approximate and may vary from the completed vehicle. Do not scale this drawing.</small>		DEALER/CUSTOMER: LIFE ALERT - DEMO
		UNIT NUMBER: 4564
		PRINT NUMBER: T3-164C/MDO-006


MARQUE  AMBULANCES

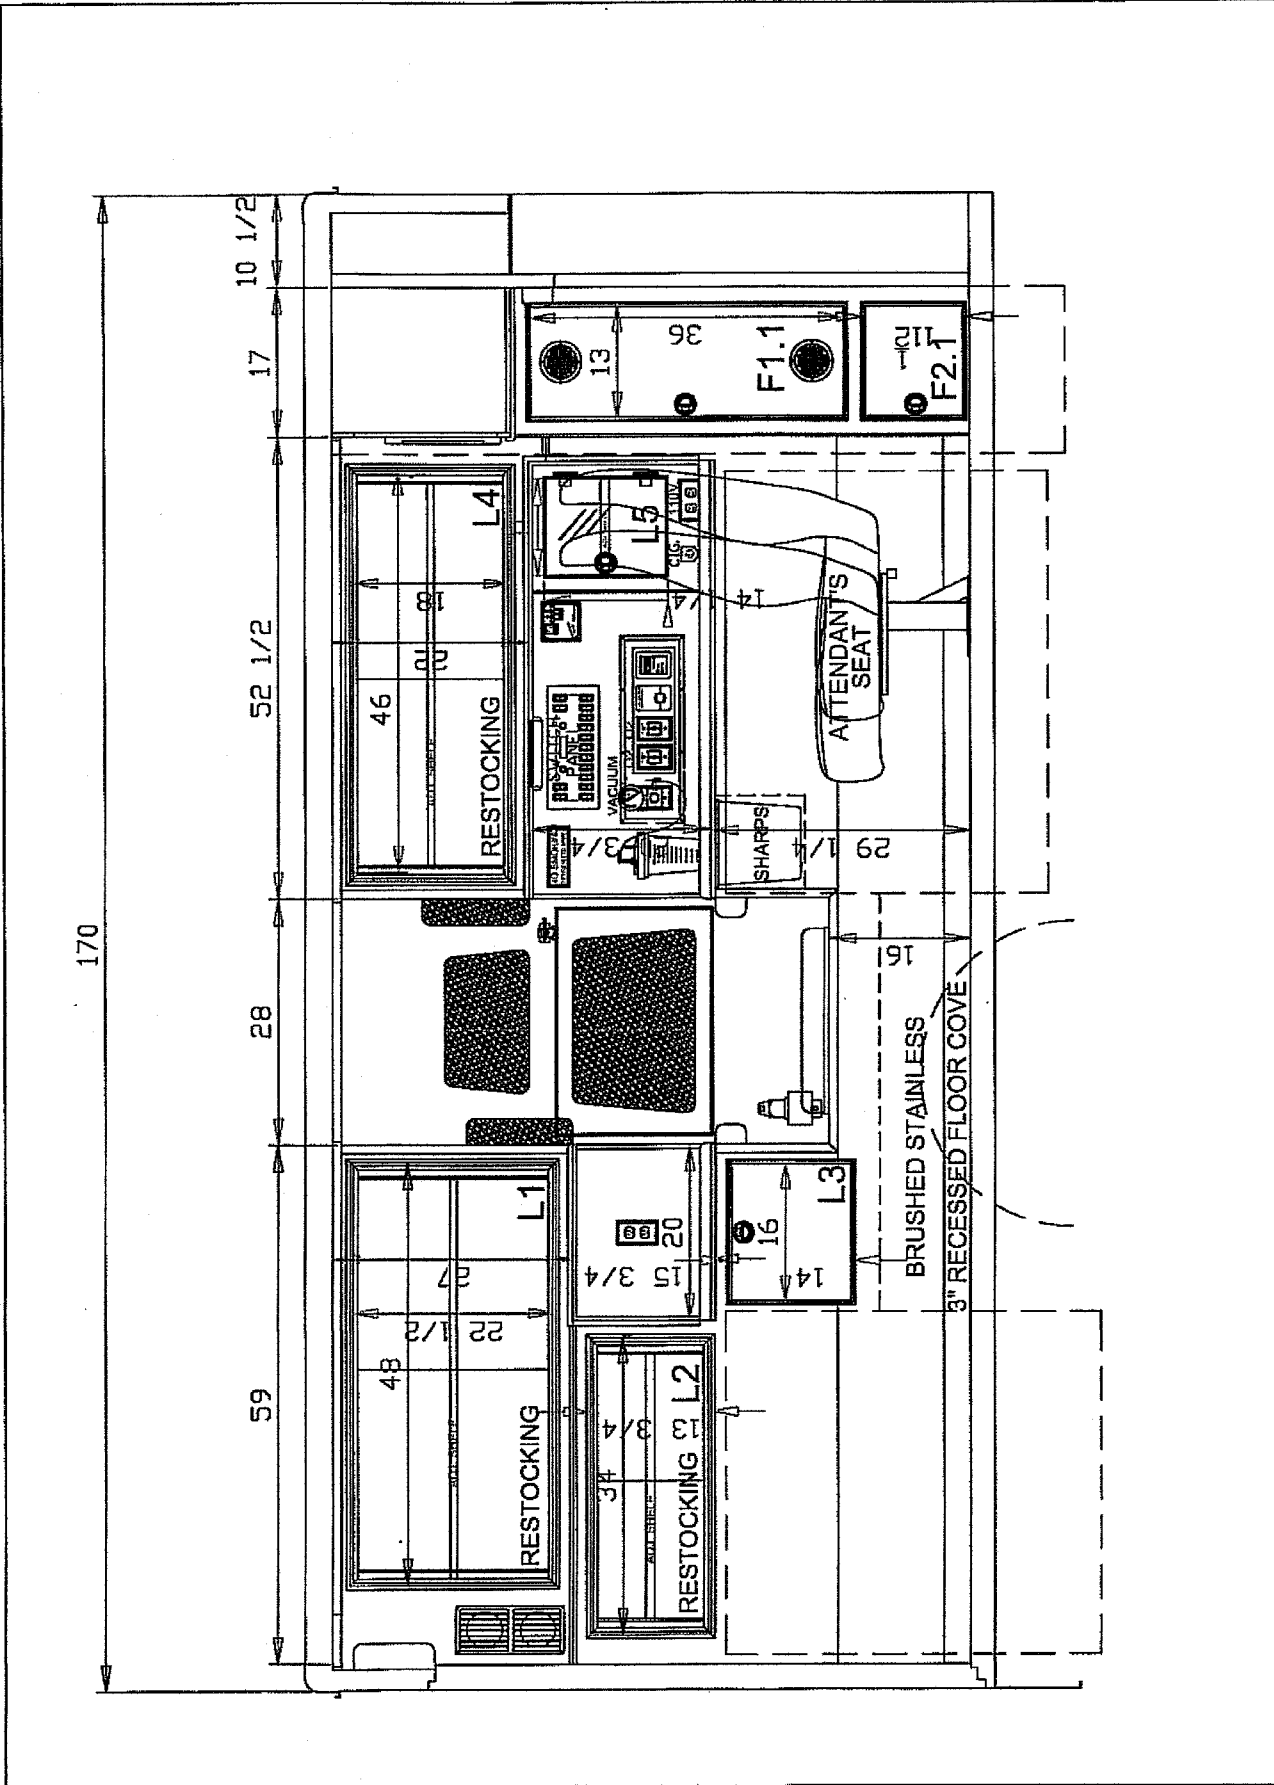

DRAWN BY: <i>WZ</i>	REVISIONS	DRAWING TITLE: STREETSIDE INTERIOR VIEW - 72" H.R.
DATE: 04/07/10	MARQUE ~ ~ ~ AMBULANCES	MODEL/TYPE/CHASSIS/TYPE III - 164 COMMANDO
<small>Drawing is representative only - Dimensions shown are not necessarily from the completed vehicle. DO NOT scale this drawing!</small>		DEALER/CUSTOMER: LIFE ALERT - DEMO
		UNIT NUMBER: 4564   PRINT NUMBER: T3-164CMD0-008

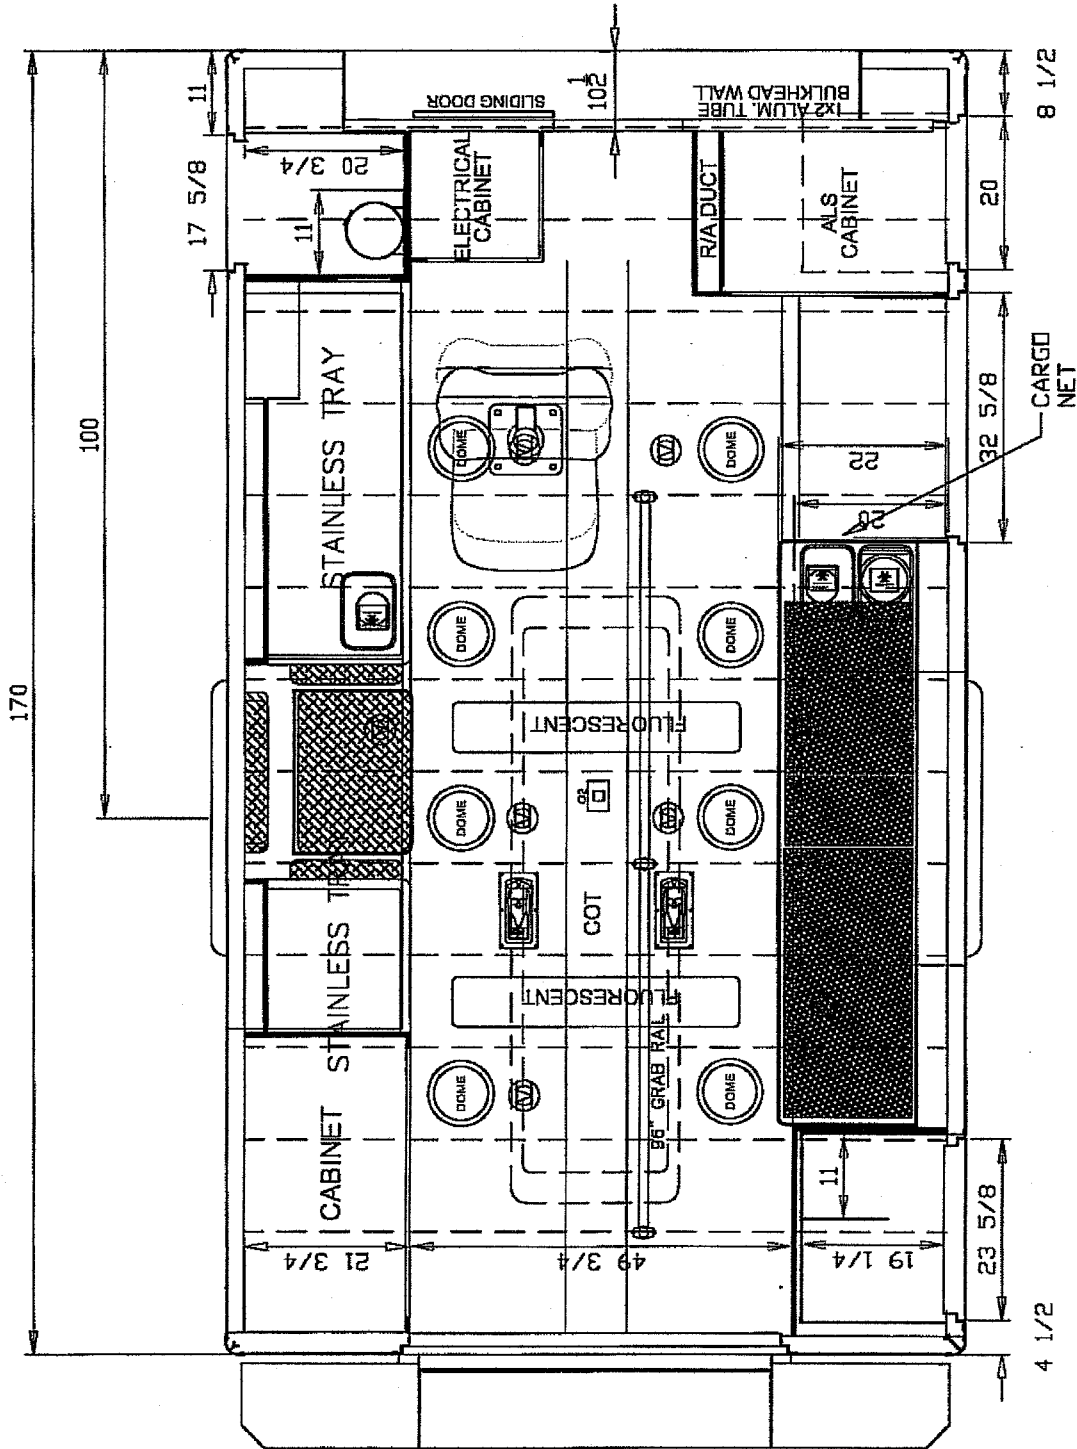

DRAWING TITLE: FLOOR PLAN  
 TYPE/MODEL/CHASSIS: TYPE III - 164 COMMANDO  
 DEALER / CUSTOMER: LIFE ALERT - DEMO  
 UNIT NUMBER: 4564  
 PRINT NUMBER: T3-164CMD0-009

 MARQUE  AMBULANCES

DRAWN BY:	REVISIONS
MCR	
DATE: 04/07/10	
<small>Drawing is representative only - Dimensions shown are approximate and may vary from the completed vehicle. DO NOT scale this drawing!</small>	